


SWEET BRIAR

— FARMS —

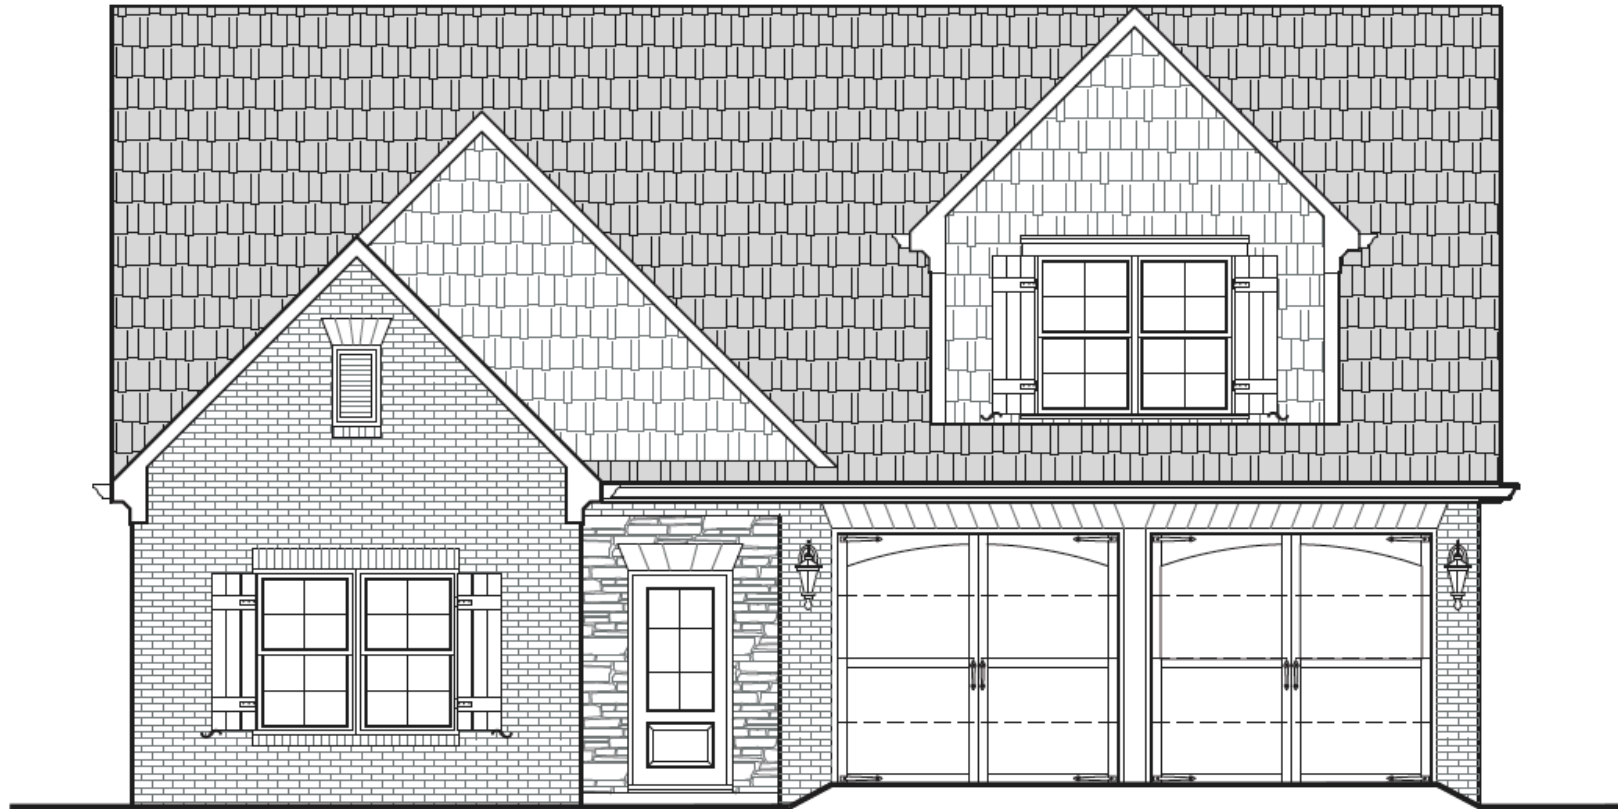

FRONT ELEVATION

AVON A

SCALE 1/8" = 1'-0"







— JIM —
CHAPMAN
— COMMUNITIES —

Building Trust. Building Futures.
JimChapmanCommunities.com

Due to the evolutionary nature of our design improvement process, there may be actual versus design variations in room dimensions, door swings and window and door locations. These floor plans and any dimensions and square footages shown herein are only approximations. Any homeowner who is concerned about any representations regarding the floor plans should do his or her own investigation as to the dimensions, measurements and square footage of his/her home. We reserve the right to substitute materials of comparable quality. These plans are the sole and absolute property of Jim Chapman Communities, Inc. Use or copying of these plans, without the express written consent of Jim Chapman Communities, Inc., is illegal.



SWEET BRIAR — FARMS —

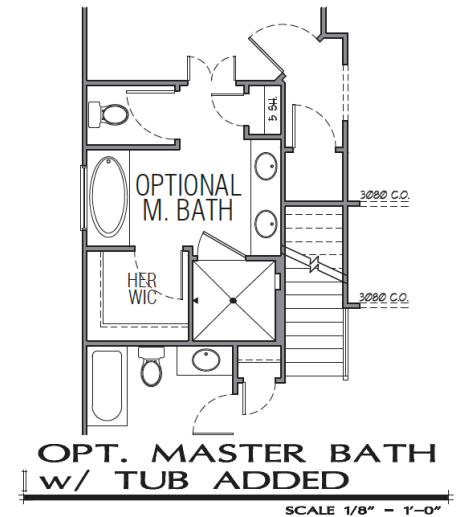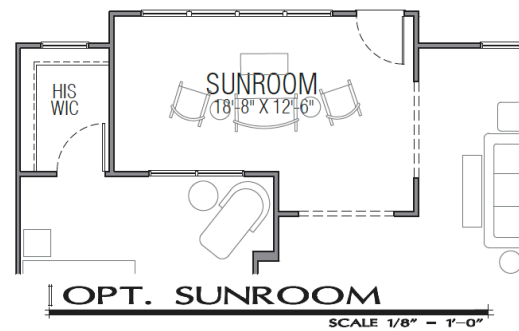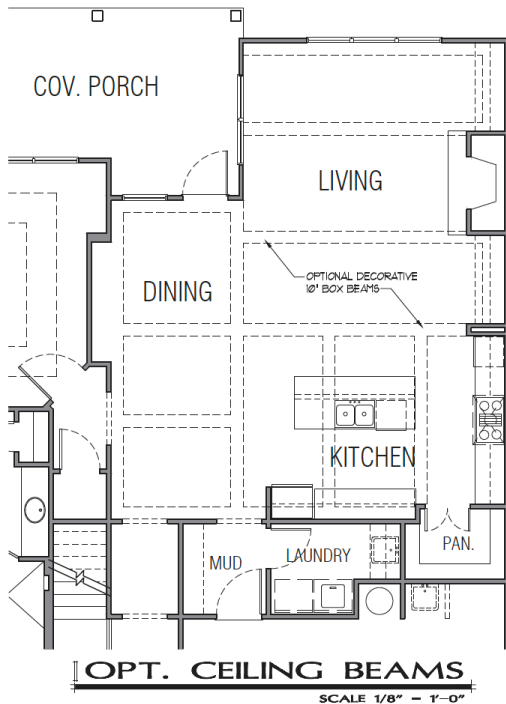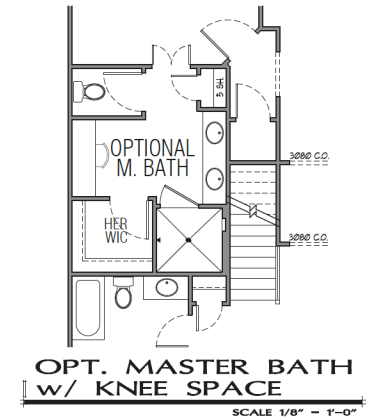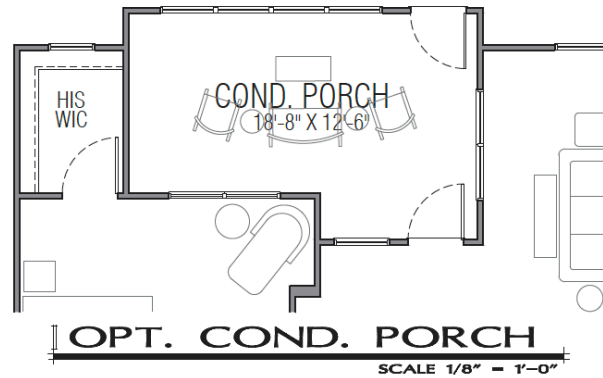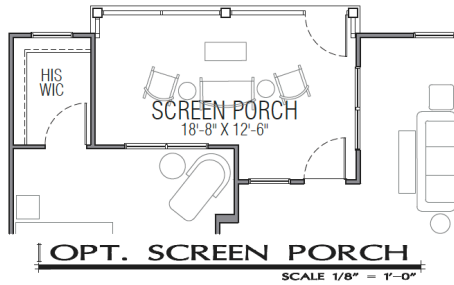

Due to the evolutionary nature of our design improvement process, there may be actual versus design variations in room dimensions, door swings and window and door locations. These floor plans and any dimensions and square footages shown herein are only approximations. Any homeowner who is concerned about any representations regarding the floor plans should do his or her own investigation as to the dimensions, measurements and square footage of his/her home. We reserve the right to substitute materials of comparable quality. These plans are the sole and absolute property of Jim Chapman Communities, Inc. Use or copying of these plans, without the express written consent of Jim Chapman Communities, Inc., is illegal.





**JIM
CHAPMAN**
— COMMUNITIES —

Building Trust. Building Futures.
JimChapmanCommunities.com

Avon Floor Plan

SWEET BRIAR — FARMS —

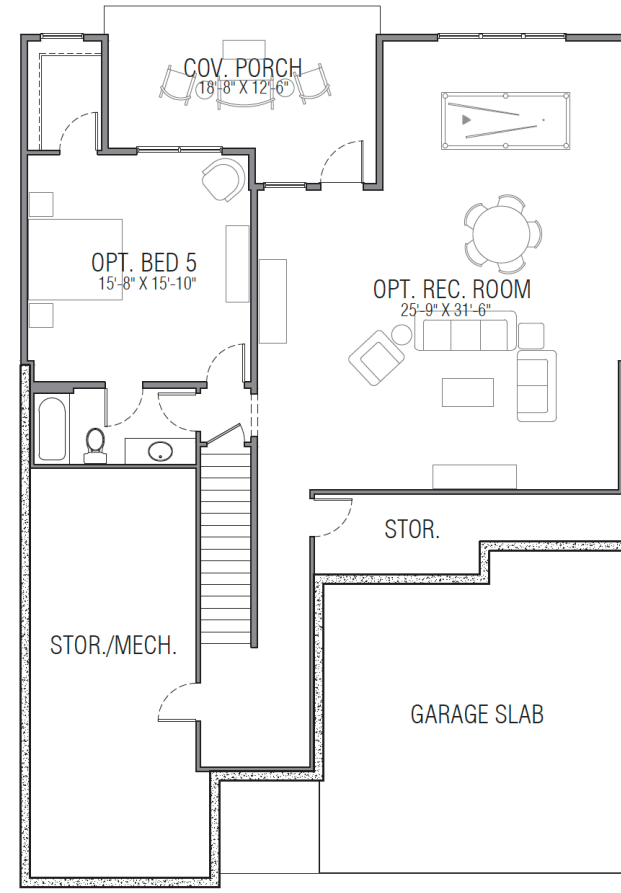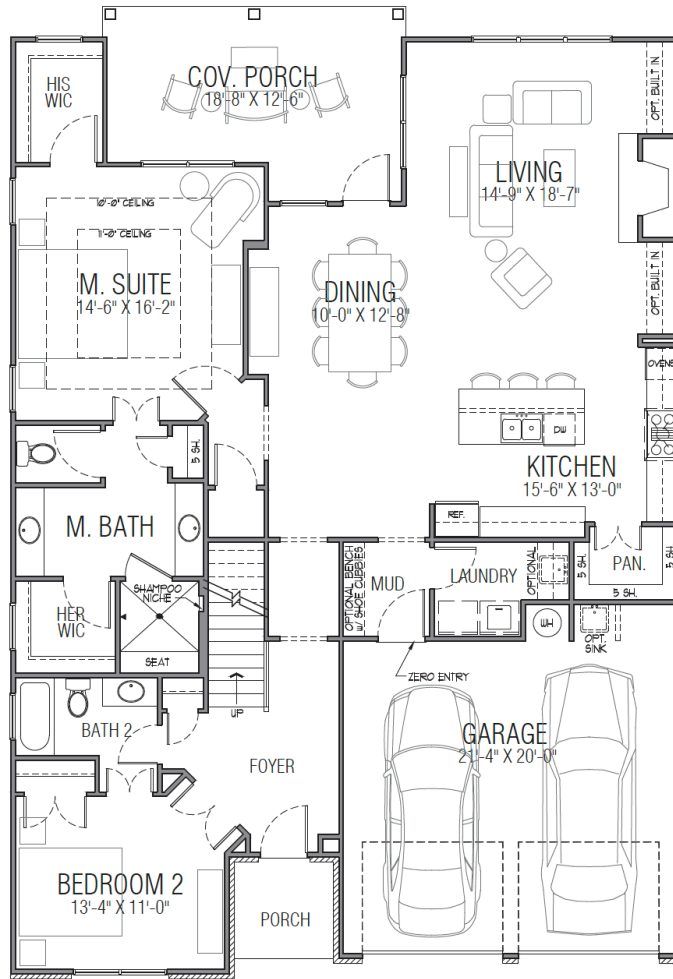


JIM CHAPMAN
COMMUNITIES

Building Trust. Building Futures.
JimChapmanCommunities.com


Due to the evolutionary nature of our design improvement process, there may be actual versus design variations in room dimensions, door swings and window and door locations. These floor plans and any dimensions and square footages shown herein are only approximations. Any homeowner who is concerned about any representations regarding the floor plans should do his or her own investigation as to the dimensions, measurements and square footage of his/her home. We reserve the right to substitute materials of comparable quality. These plans are the sole and absolute property of Jim Chapman Communities, Inc. Use or copying of these plans, without the express written consent of Jim Chapman Communities, Inc., is illegal.




SWEET BRIAR — FARMS —

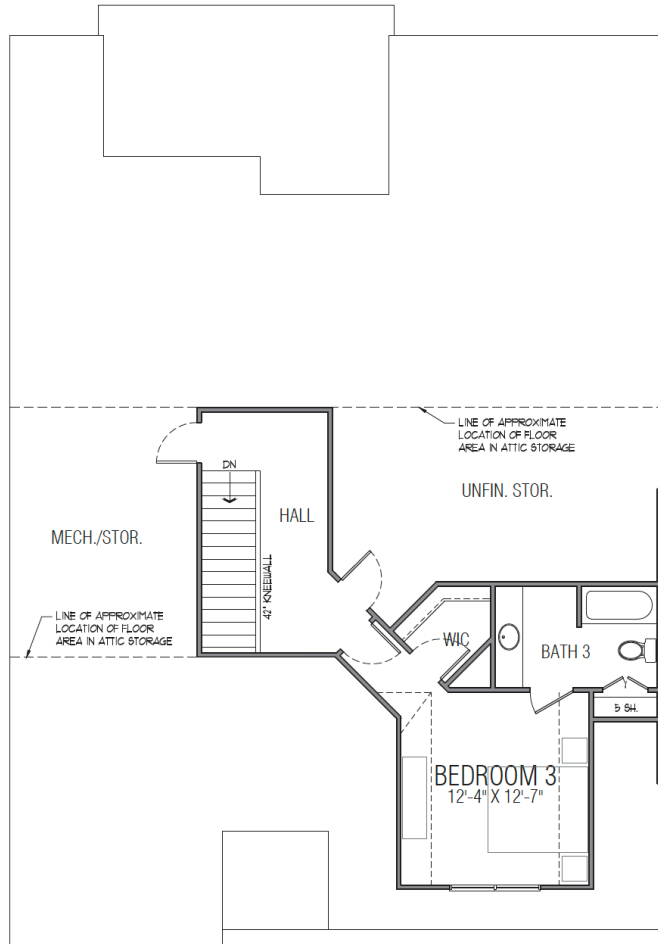

SECOND FLOOR PLAN
AVON SCALE 1/8" = 1'-0"

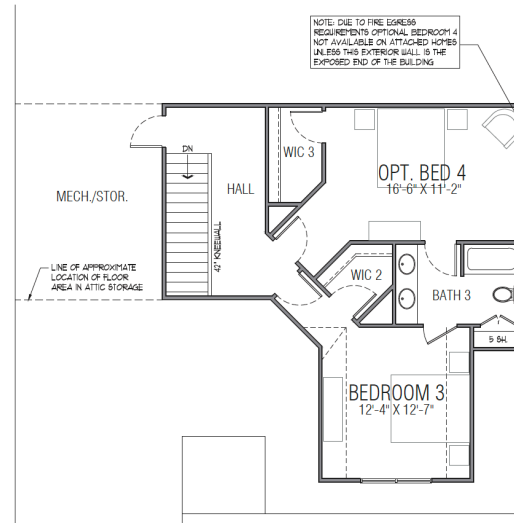

**OPTIONAL BEDROOM 4
SECOND FLOOR PLAN**
AVON SCALE 1/8" = 1'-0"

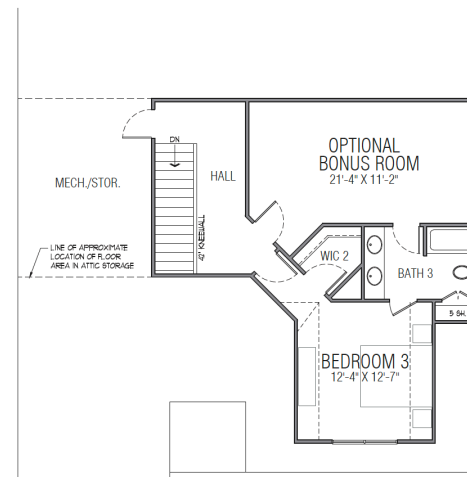

**OPTIONAL BONUS ROOM
SECOND FLOOR PLAN**
AVON SCALE 1/8" = 1'-0"

NOTE: DUE TO FIRE EGRESS REQUIREMENTS OPTIONAL BEDROOM 4 NOT AVAILABLE ON ATTACHED HOMES UNLESS THIS EXTERIOR WALL IS THE EXPOSED END OF THE BUILDING

Due to the evolutionary nature of our design improvement process, there may be actual versus design variations in room dimensions, door swings and window and door locations. These floor plans and any dimensions and square footages shown herein are only approximations. Any homeowner who is concerned about any representations regarding the floor plans should do his or her own investigation as to the dimensions, measurements and square footage of his/her home. We reserve the right to substitute materials of comparable quality. These plans are the sole and absolute property of Jim Chapman Communities, Inc. Use or copying of these plans, without the express written consent of Jim Chapman Communities, Inc., is illegal.



**JIM
CHAPMAN**
— COMMUNITIES —

Building Trust. Building Futures.
JimChapmanCommunities.com